


consulting engineers & managers  
 29 shilde st cairns 4870  
 queensland australia  
 ph +61 7 4054424  
 fax +61 7 4031968  
 email : auel@iceh.com.au  
**i.C.E**  
 International


project  
 LOT 20/ #12  
 CAMBANORA PLACE  
 CITY VIEW ESTATE

designer	PL	drawn	KL	drawing no.
approved		job no.	12366	01
scale	1:200	date	JAN09	rev. no.


02  
03

01  
02

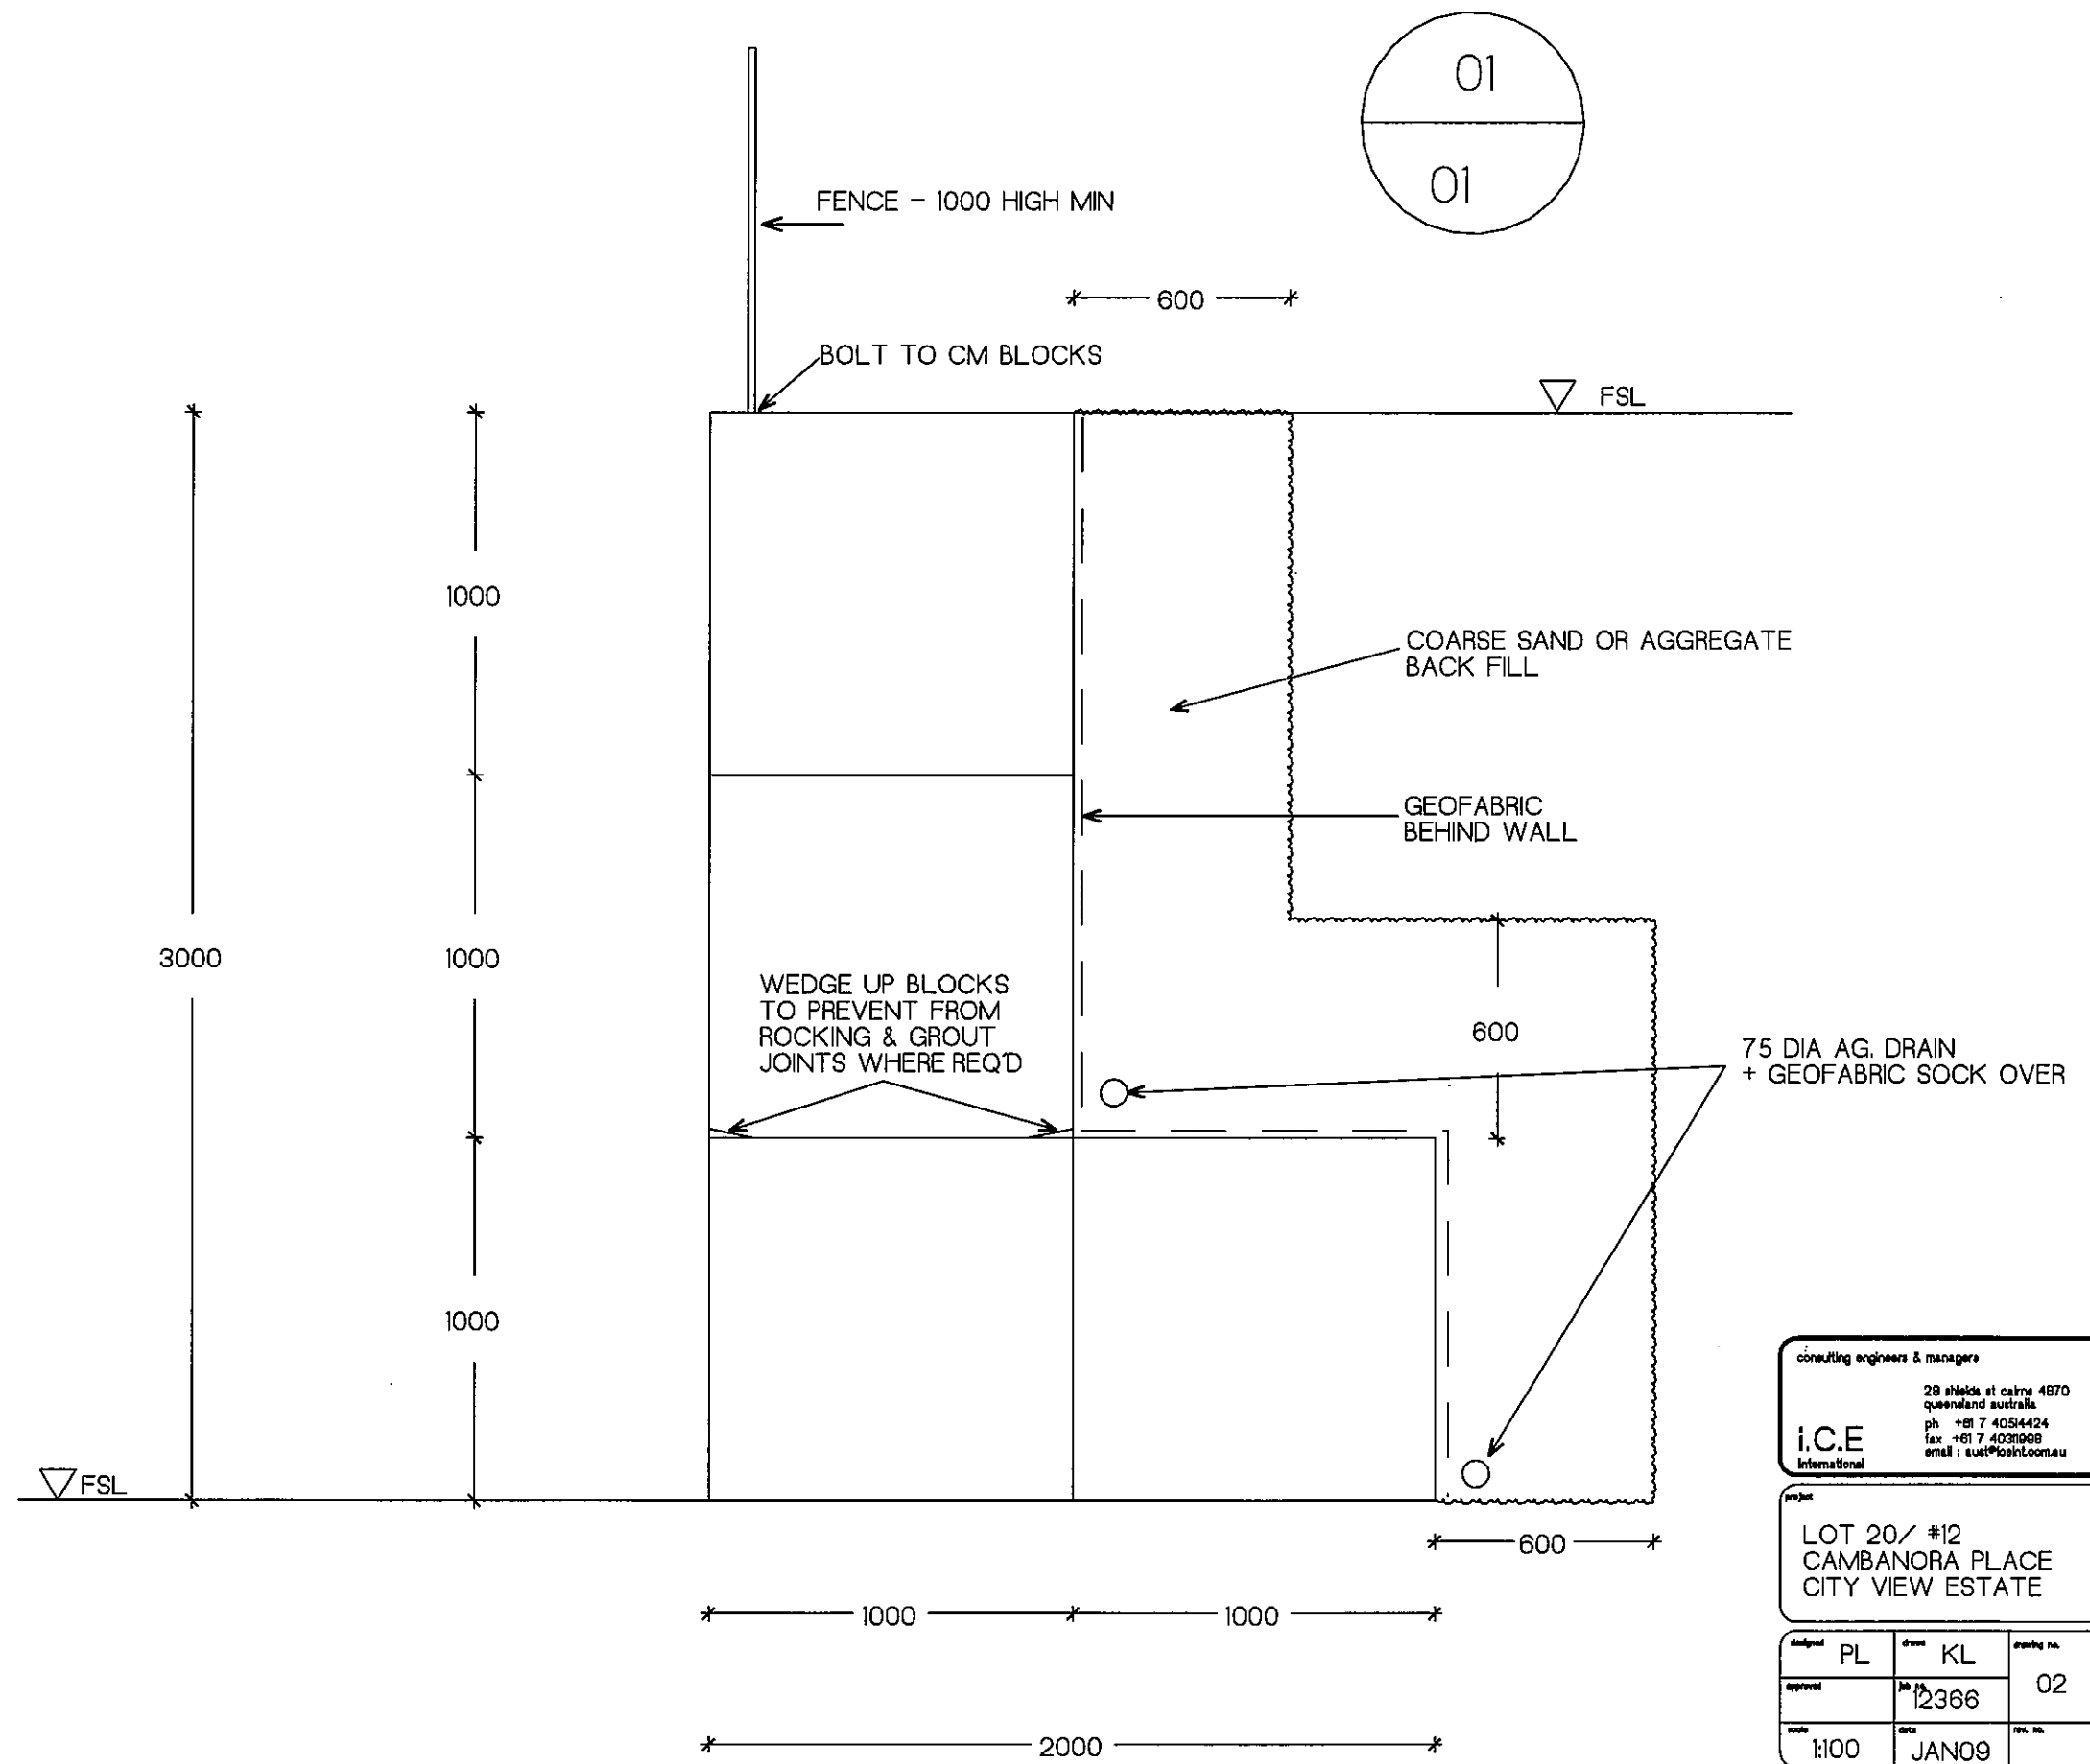

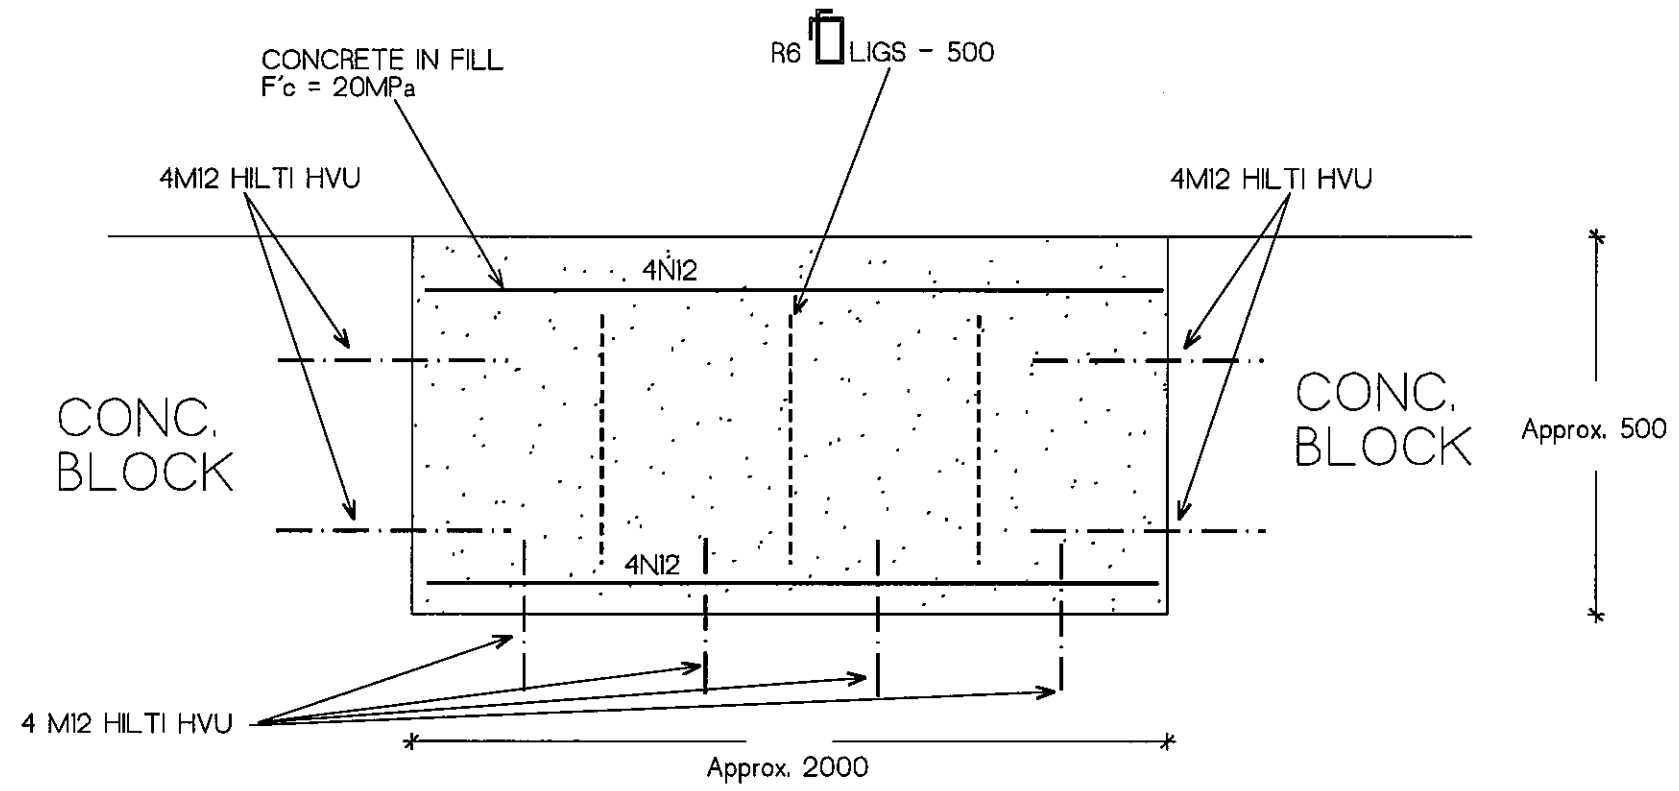

IN FILL TYPICAL

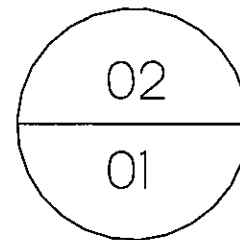

consulting engineers & managers  
29 stables rd camra 4870  
queensland australia  
i.C.E  
international  
ph: +61 7 4054424  
fax: +61 7 4031988  
email: aust@icent.com.au

project  
LOT 20/ #12  
CAMBANORA PLACE  
CITY VIEW ESTATE

designer	PL	drawn	KL	drawing no.
approved		job no.	12366	03
scale	1:100	date	JAN09	rev. no.